



All pictures were taken on 28.08.2025 at 4:30 PM. Weather condition: Cloudy




Main Gate of the Arthur Road Prison

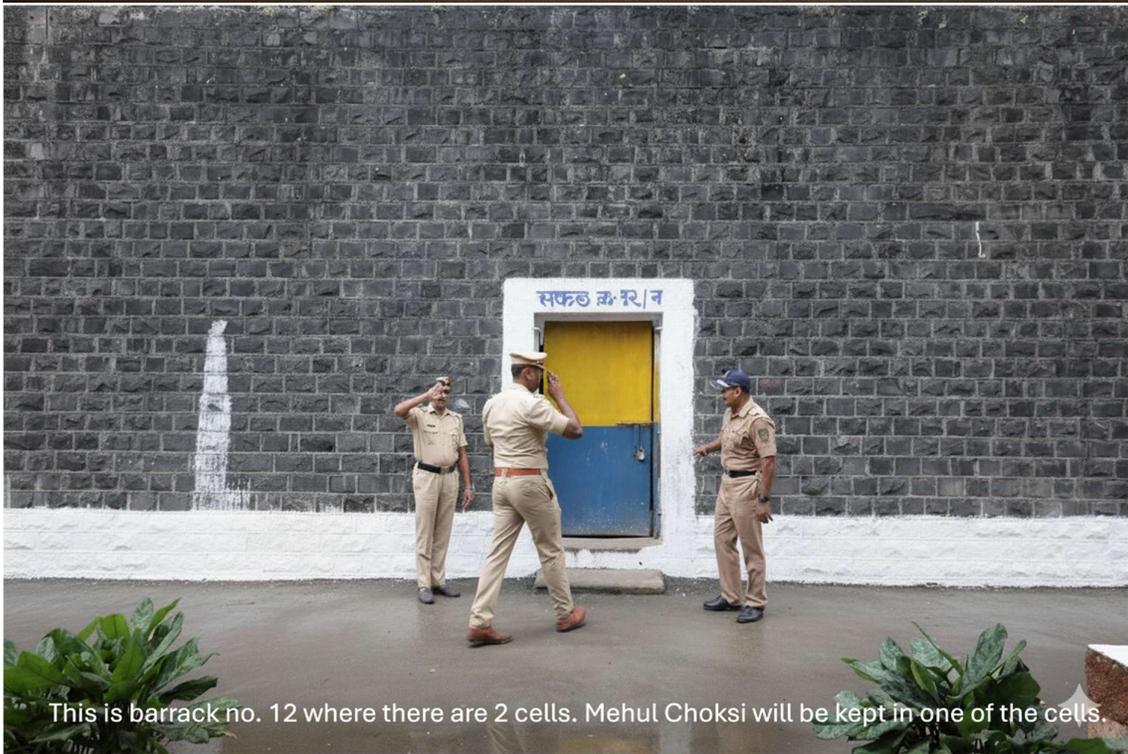


This is barrack no. 12 where there are 2 cells. Mehul Choksi will be kept in one of the cells.

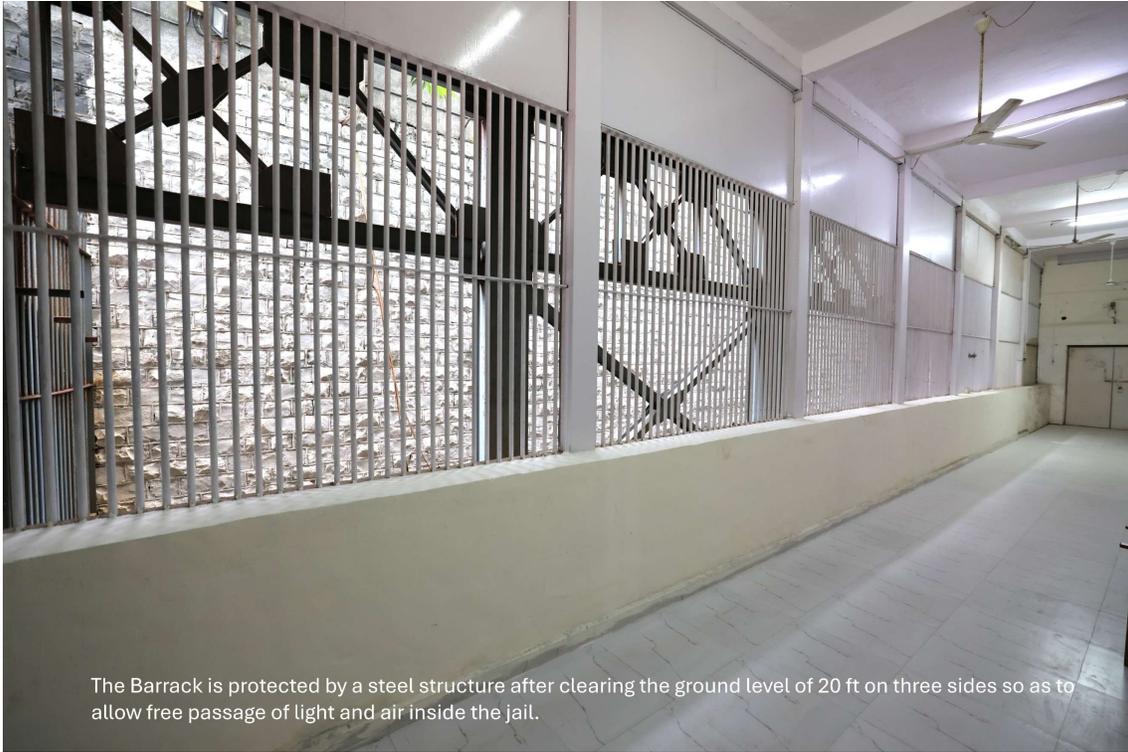


The Barrack is protected by a steel structure after clearing the ground level of 20 ft on three sides so as to allow free passage of light and air inside the jail.

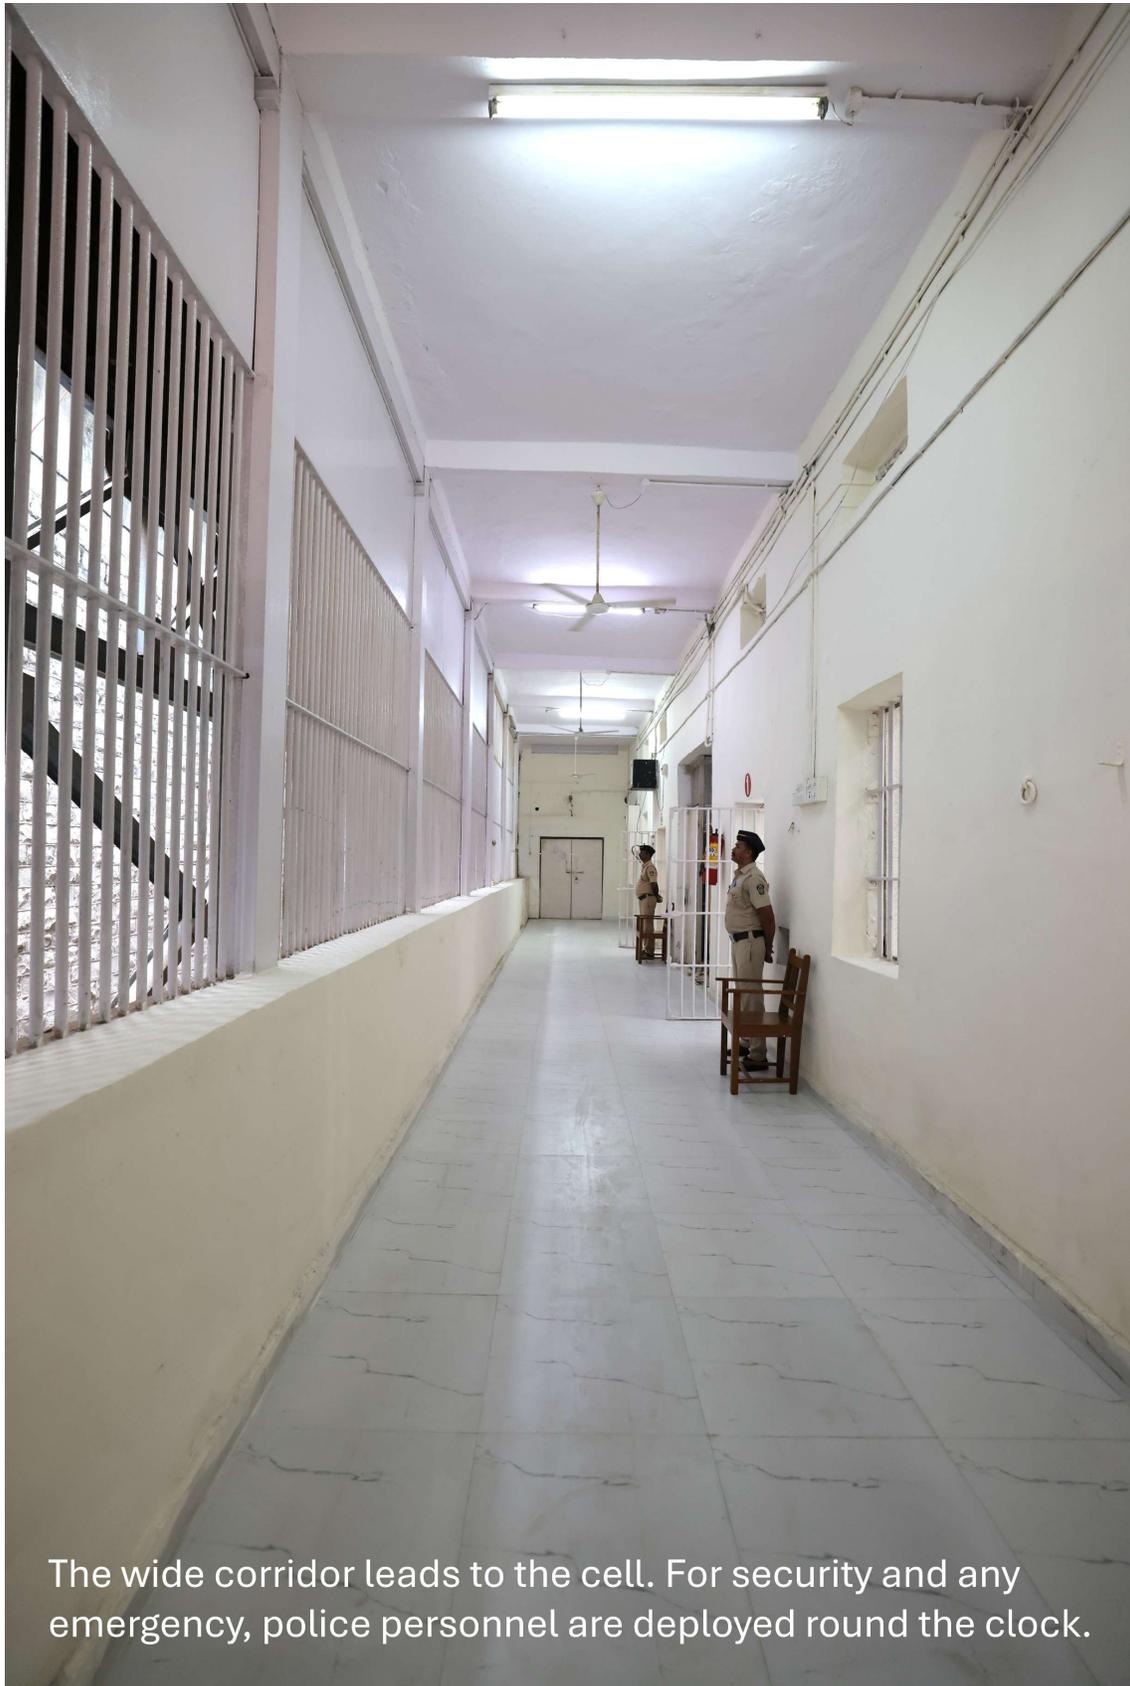

The wide corridor leads to the cell. For security and any emergency, police personnel are deployed round the clock.

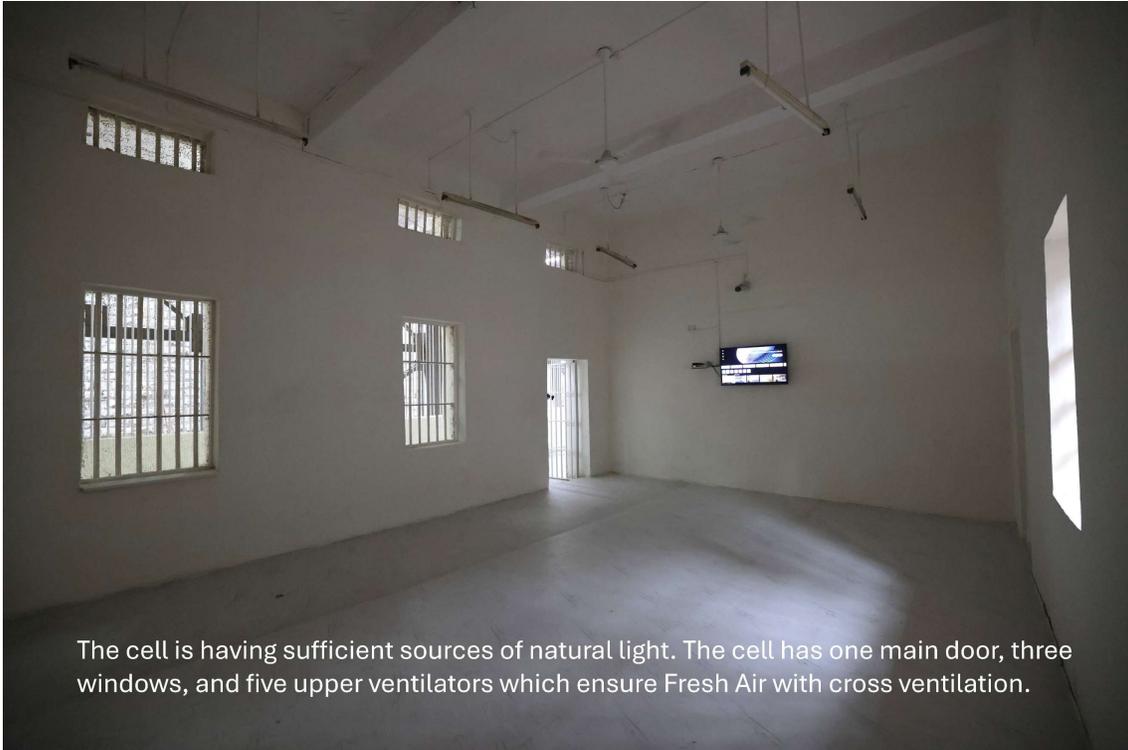

The cell is having sufficient sources of natural light. The cell has one main door, three windows, and five upper ventilators which ensure Fresh Air with cross ventilation.

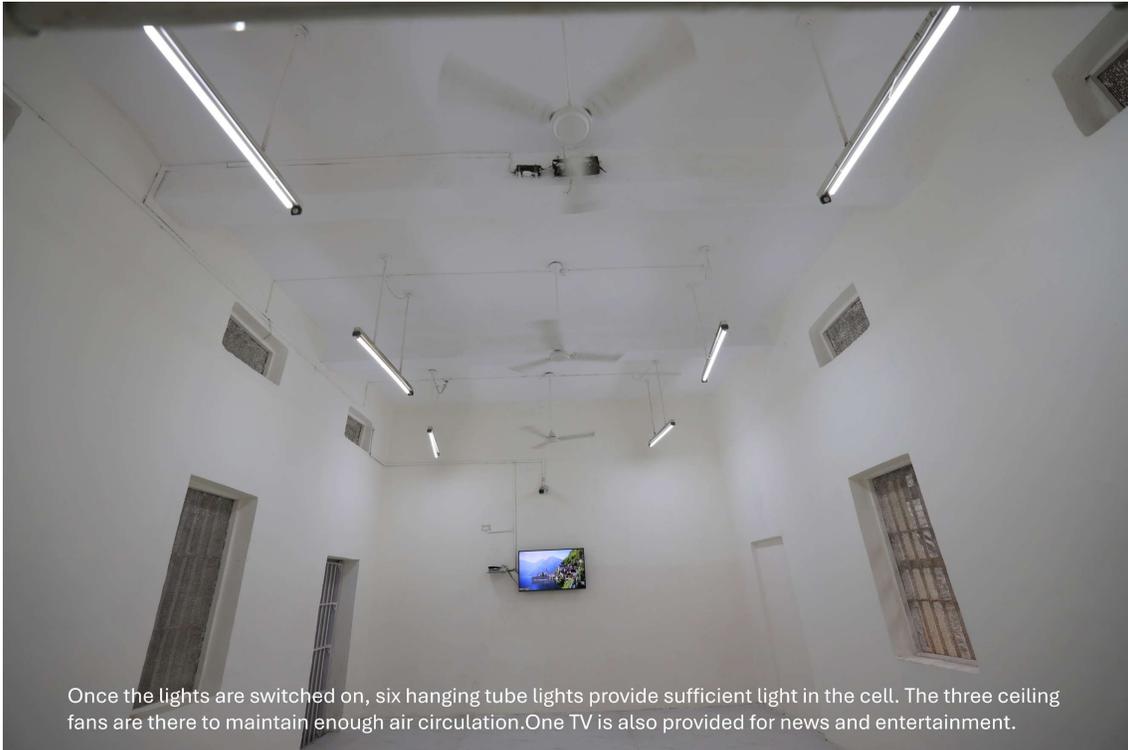


Once the lights are switched on, six hanging tube lights provide sufficient light in the cell. The three ceiling fans are there to maintain enough air circulation. One TV is also provided for news and entertainment.







Attached passage from the room leads to toilet

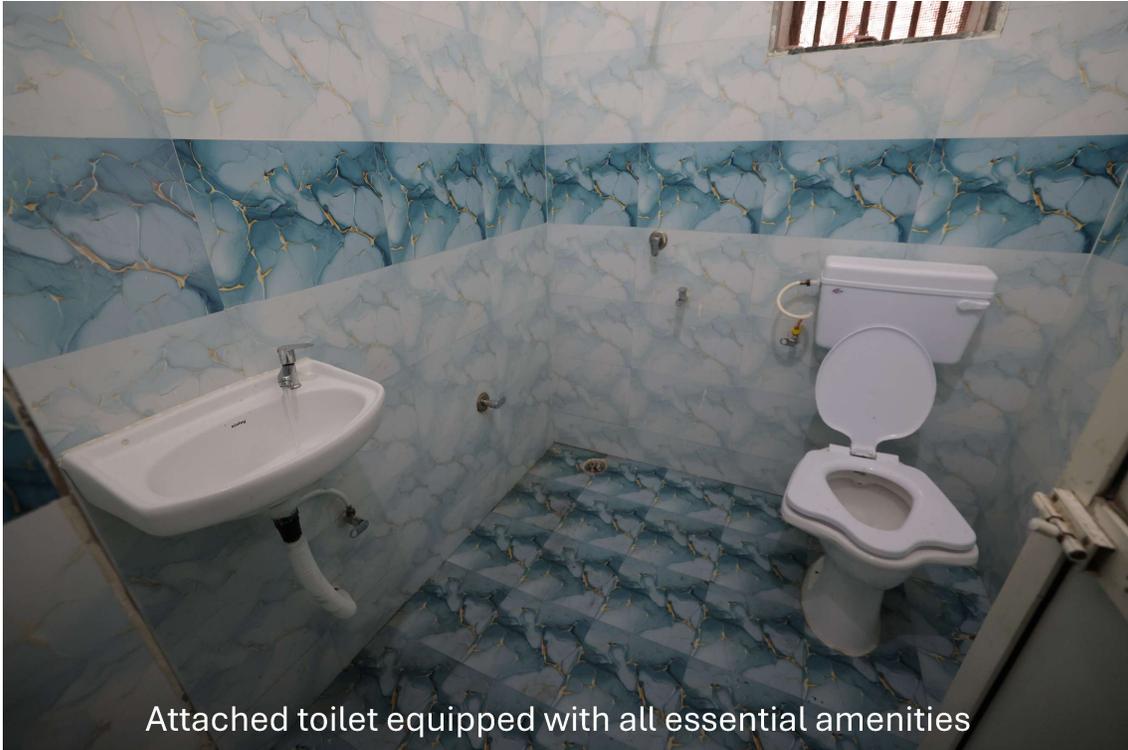

Attached toilet equipped with all essential amenities

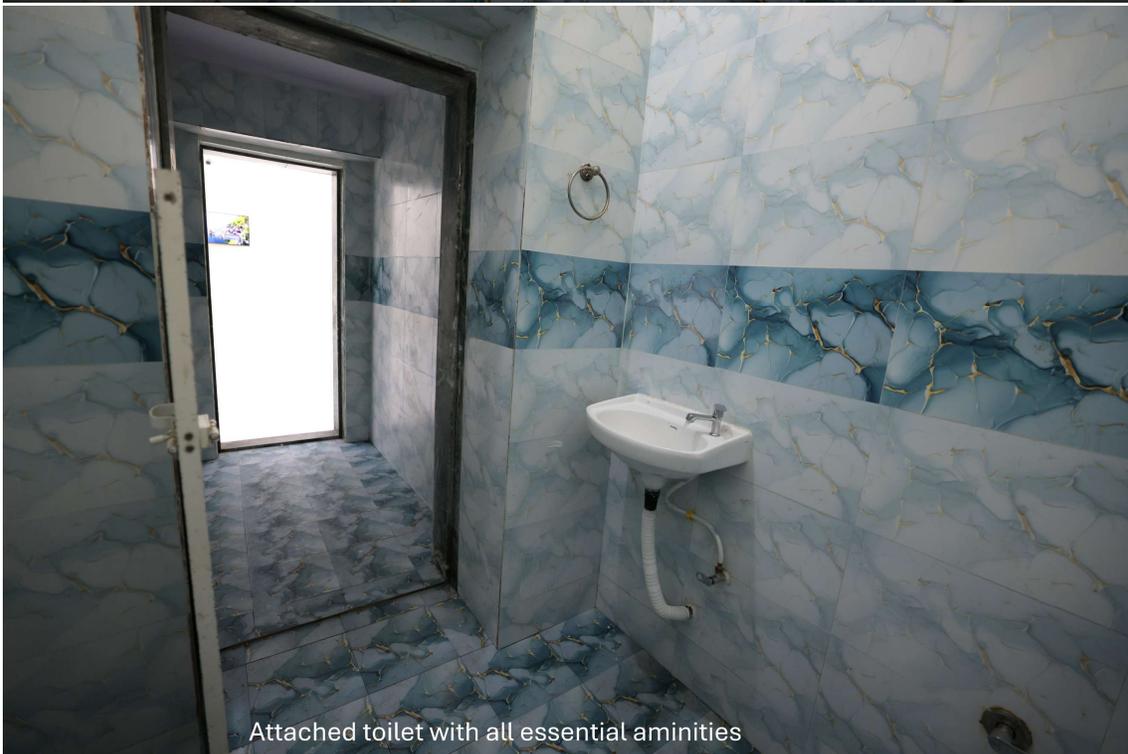

Attached toilet with all essential amenities

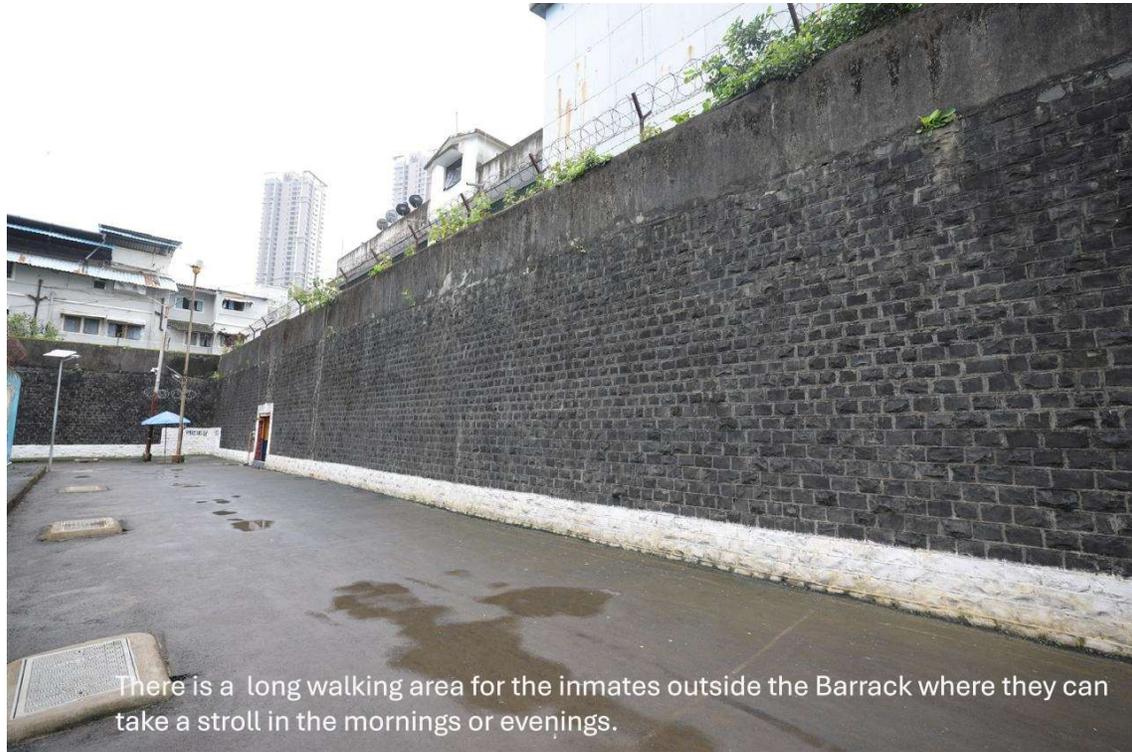

There is a long walking area for the inmates outside the Barrack where they can take a stroll in the mornings or evenings.

© CENTRAL PUBLIC WORKS DEPARTMENT

- NOTE :**
1. ALL DIMENSIONS ARE IN MILLIMETER UNLESS OTHERWISE SPECIFIED. DRAWINGS SHALL NOT BE SCALED. ONLY WRITTEN DIMENSIONS ARE TO BE FOLLOWED.
 2. THIS DRAWING SHALL BE READ IN CONJUNCTION WITH ALL RELEVANT STRUCTURAL AND SERVICES DRAWINGS.

SCHEDULE OF OPENING

S.NO.	NAME	CILL LEVEL (IN M.)	SIZE (IN M.)		DESCRIPTIONS
			W	H	
1.	GD	-	1.04	2.00	GRILL DOOR
2.	GWO	0.86	0.89	1.46	GRILL BARS OPENING WITH MOSQUITO NET JALI
3.	V	3.45	0.89	0.45	GRILL BARS OPENING WITH MOSQUITO NET JALI
4.	V1	1.63	0.45	0.45	GRILL BARS OPENING WITH MOSQUITO NET JALI
5.	V2	3.45	1.04	0.45	GRILL BARS OPENING WITH MOSQUITO NET JALI
6.	OP	-	0.73	1.95	OPENING
7.	D	-	0.73	1.36	PVC DOOR

AREA STATEMENTS

DESCRIPTION	AREA (IN SQ.M.)	NET AREA (IN SQ.M.)	NET AREA (IN SQ.FT.)
ROOM	7.53 X 5.40 = 40.66	40.66	437.66
PASSAGE	1.39 X 1.20 = 1.66	2.02	21.74
	OP 0.50 X 0.73 = 0.36		
TOILET	1.80 X 2.02 = 3.63	3.81	41.01
	D 0.25 X 0.73 = 0.18		
TOTAL		46.49 SQ. M	500.41 Sq.Ft.

PRELIMINARY DRAWING

DRG.NO.: 1349/CE-I/RM/ARCH-140/01


CENTRAL PUBLIC WORKS DEPARTMENT

	<p>ARTHUR ROAD JAIL, MUMBAI</p>
---	--

O/o CHIEF ENGINEER (MUMBAI-I) Pratishtha Bhavan, 14th Floor, 101, M.K. Road, MUMBAI-400020 TEL-022 22030913	BARRACK NO. 12
PLAN	



DRAWN : SACHIN PAL TECHNICAL OFFICER	SCALE 1:50	DATE 05.06.2025	Sheet 1/6
---	---------------	--------------------	--------------

SHAILJA SAKHARKAR ARCHITECT	D. ROYCHOWDHURY CHIEF ENGINEER MUMBAI - I
--------------------------------	--

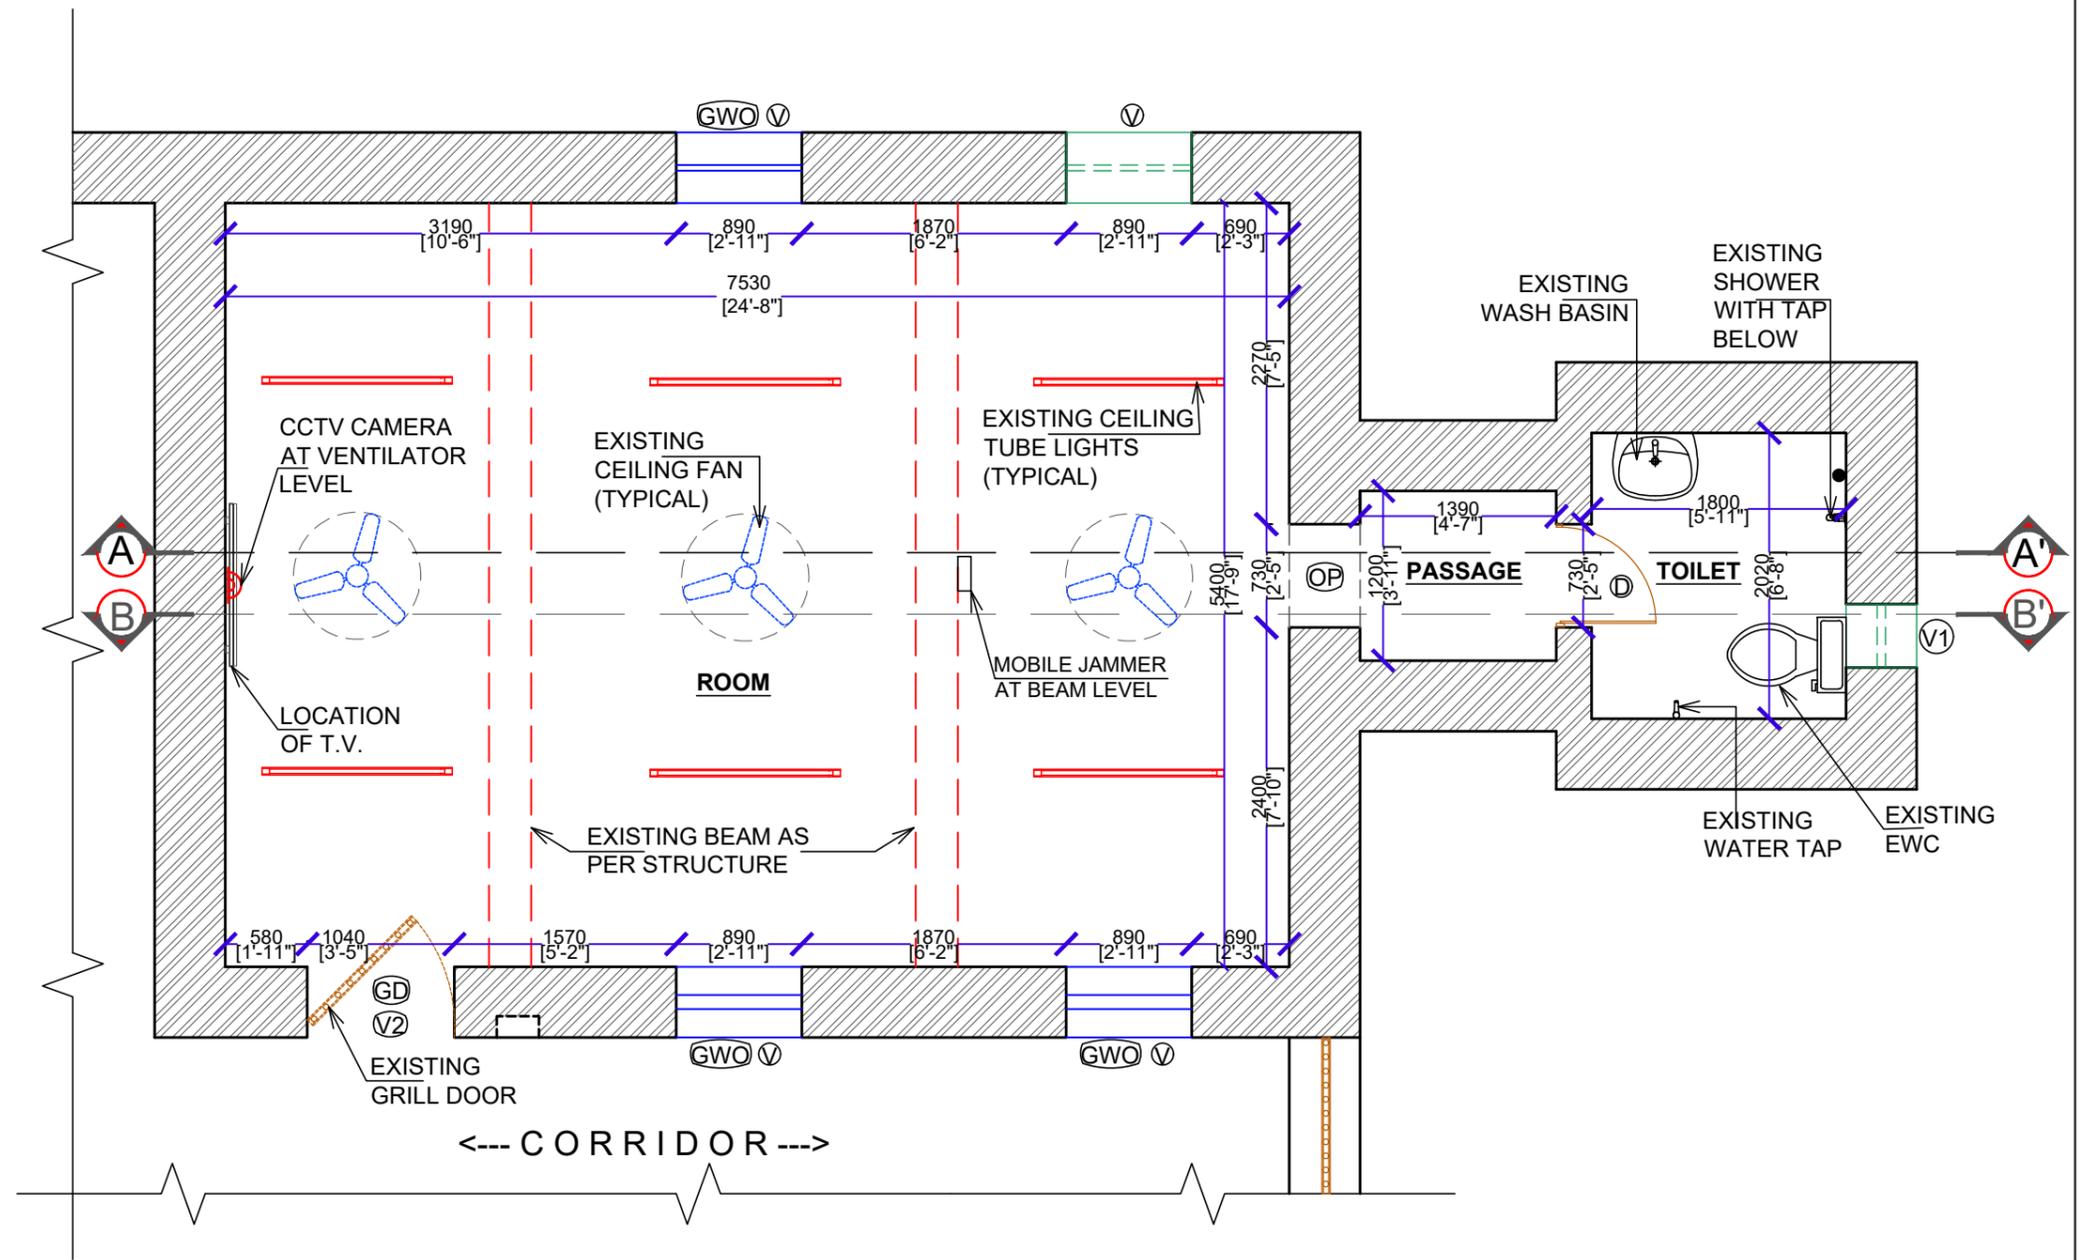

PLAN

NOTE :
 1. ALL DIMENSIONS ARE IN MILLIMETER UNLESS OTHERWISE SPECIFIED. DRAWINGS SHALL NOT BE SCALED. ONLY WRITTEN DIMENSIONS ARE TO BE FOLLOWED.
 2. THIS DRAWING SHALL BE READ IN CONJUNCTION WITH ALL RELEVANT STRUCTURAL AND SERVICES DRAWINGS

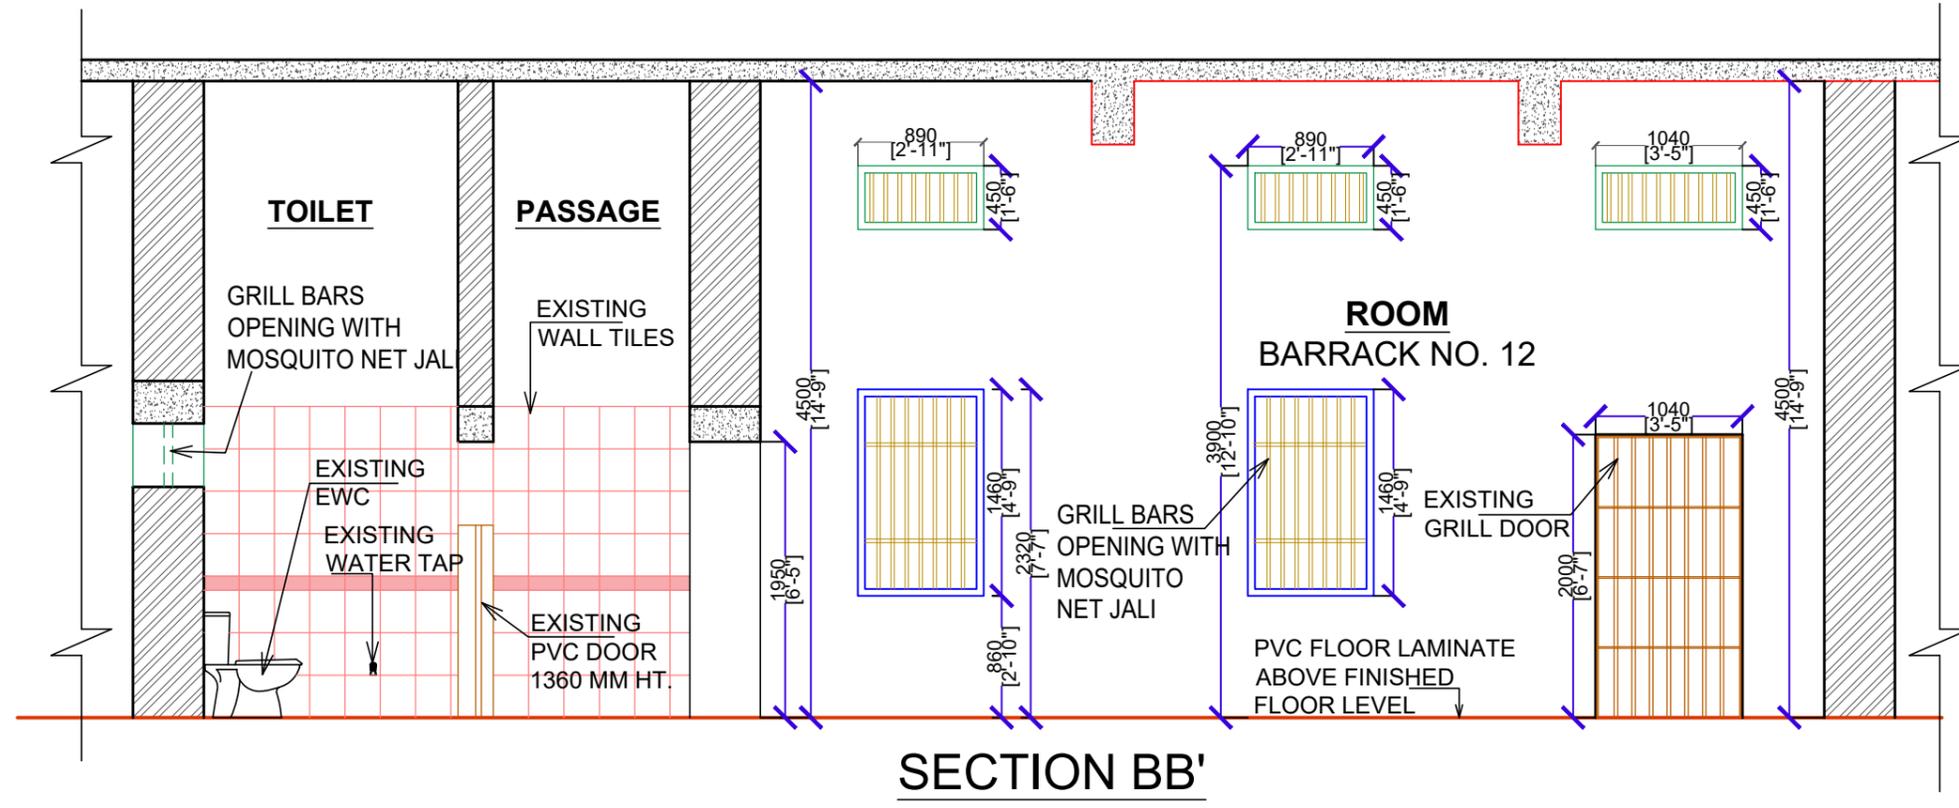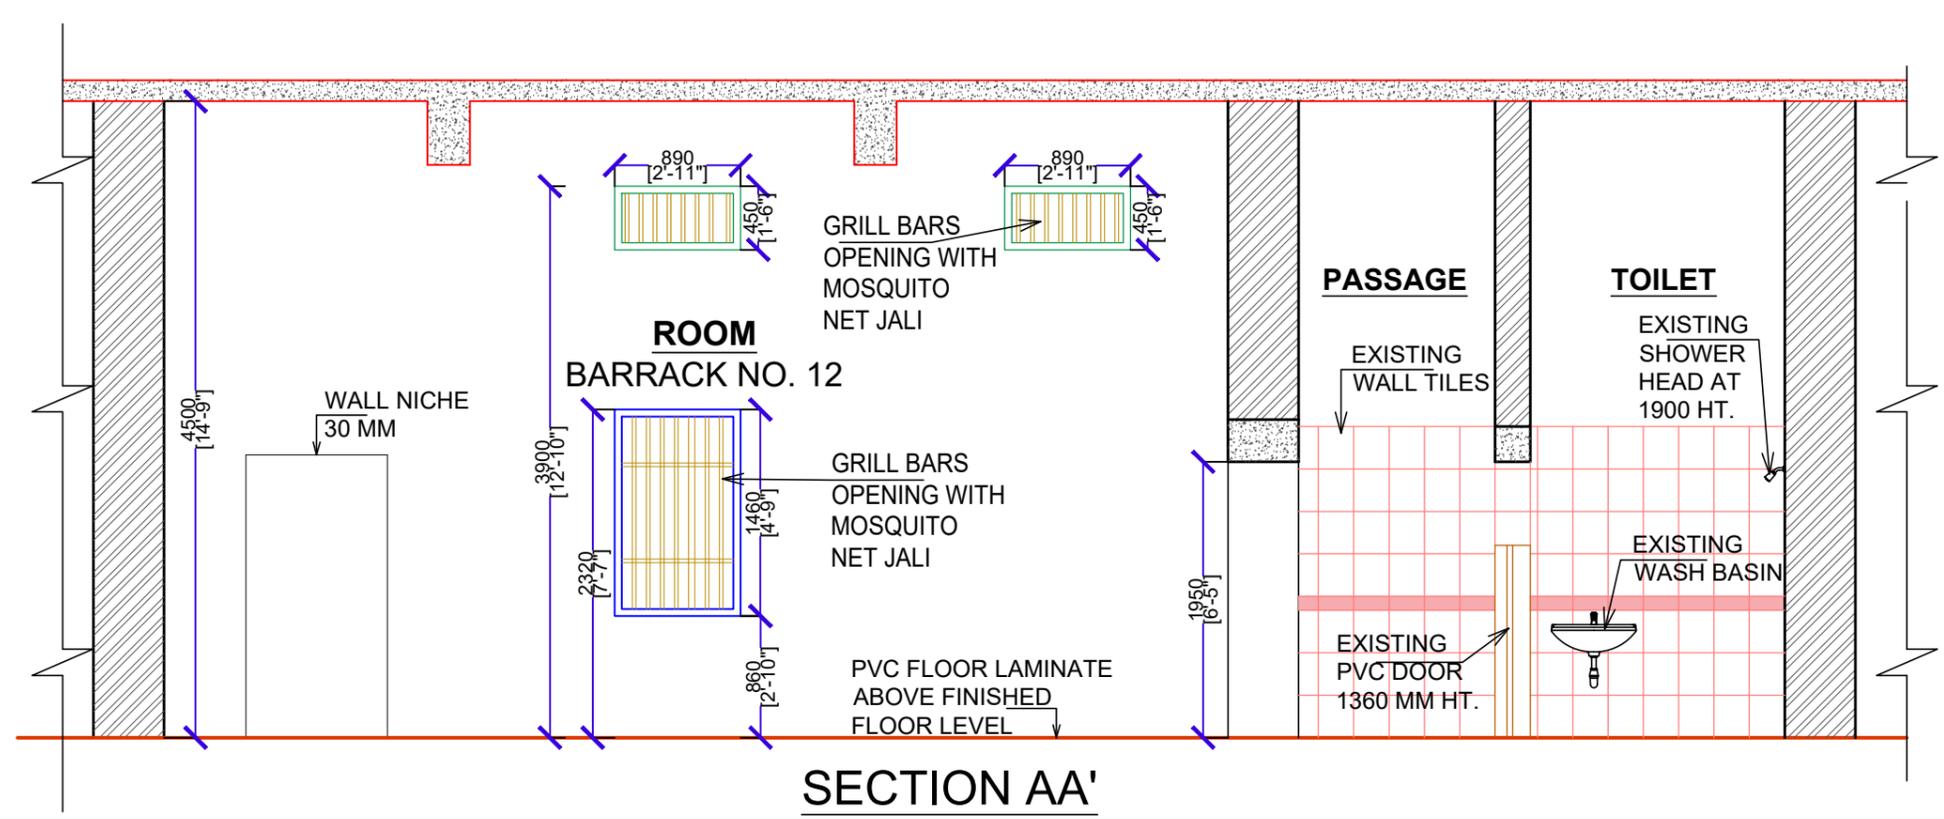

PRELIMINARY DRAWING

DRG.NO.: 1350/CE-I/RM/ARCH-140/02

CENTRAL PUBLIC WORKS DEPARTMENT



ARTHUR ROAD JAIL, MUMBAI

O/o CHIEF ENGINEER (MUMBAI-I)
 Pratishtha Bhavan,
 14th Floor, 101, M.K. Road, MUMBAI-400020
 TEL-022 22030913

BARRACK NO.12

SECTION AA' & BB'

DRAWN : SACHIN PAL
 TECHNICAL OFFICER

SCALE
 1:50

DATE
 05.06.2025

Sheet
 2/6

SHAILJA SAKHARKAR
 ARCHITECT

D. ROYCHOWDHURY
 CHIEF ENGINEER MUMBAI - I



ROOM VIEW

C CENTRAL PUBLIC WORKS DEPARTMENT

NOTE :

1. ALL DIMENSIONS ARE IN MILLIMETER UNLESS OTHERWISE SPECIFIED. DRAWINGS SHALL NOT BE SCALED. ONLY WRITTEN DIMENSIONS ARE TO BE FOLLOWED.
2. THIS DRAWING SHALL BE READ IN CONJUNCTION WITH ALL RELEVANT STRUCTURAL AND SERVICES DRAWINGS

PRELIMINARY DRAWING

DRG.NO.: 1351/CE-I/RM/ARCH-140/03

CENTRAL PUBLIC WORKS DEPARTMENT



**ARTHUR ROAD JAIL,
MUMBAI**

O/o CHIEF ENGINEER
(MUMBAI-I)
Pratishtha Bhavan,
14th Floor, 101, M.K.
Road, MUMBAI-400020
TEL-022 22030913

BARRACK NO.12

3D VIEW NO.1

DRAWN : SIMRAN

SCALE

DATE

Sheet

05.06.2025 3/6

SHAILJA SAKHARKAR
ARCHITECT

D. ROYCHOWDHURY
CHIEF ENGINEER MUMBAI - I

C CENTRAL PUBLIC WORKS DEPARTMENT

NOTE :

1. ALL DIMENSIONS ARE IN MILLIMETER UNLESS OTHERWISE SPECIFIED. DRAWINGS SHALL NOT BE SCALED. ONLY WRITTEN DIMENSIONS ARE TO BE FOLLOWED.
2. THIS DRAWING SHALL BE READ IN CONJUNCTION WITH ALL RELEVANT STRUCTURAL AND SERVICES DRAWINGS



ROOM VIEW

PRELIMINARY DRAWING

DRG.NO.: 1352/CE-I/RM/ARCH-140/04

CENTRAL PUBLIC WORKS DEPARTMENT



**ARTHUR ROAD JAIL,
MUMBAI**

O/o CHIEF ENGINEER
(MUMBAI-I)
Pratishtha Bhavan,
14th Floor, 101, M.K.
Road, MUMBAI-400020
TEL-022 22030913

BARRACK NO.12

3D VIEW NO. 2

DRAWN : SIMRAN

SCALE

DATE

Sheet

05.06.2025

4/6

SHAILJA SAKHARKAR
ARCHITECT

D. ROYCHOWDHURY
CHIEF ENGINEER MUMBAI - I



TOILET VIEW



C CENTRAL PUBLIC WORKS DEPARTMENT

NOTE :

1. ALL DIMENSIONS ARE IN MILLIMETER UNLESS OTHERWISE SPECIFIED. DRAWINGS SHALL NOT BE SCALED. ONLY WRITTEN DIMENSIONS ARE TO BE FOLLOWED.
2. THIS DRAWING SHALL BE READ IN CONJUNCTION WITH ALL RELEVANT STRUCTURAL AND SERVICES DRAWINGS

PRELIMINARY DRAWING

DRG.NO.: 1353/CE-I/RM/ARCH-140/05

CENTRAL PUBLIC WORKS DEPARTMENT



**ARTHUR ROAD JAIL,
MUMBAI**

O/o CHIEF ENGINEER
(MUMBAI-I)
Pratishtha Bhavan,
14th Floor, 101, M.K.
Road, MUMBAI-400020
TEL-022 22030913

BARRACK NO.12

3D VIEW NO. 3

DRAWN : SIMRAN

SCALE

DATE


05.06.2025

Sheet

5/6

SHAILJA SAKHARKAR
ARCHITECT

D. ROYCHOWDHURY
CHIEF ENGINEER MUMBAI - I

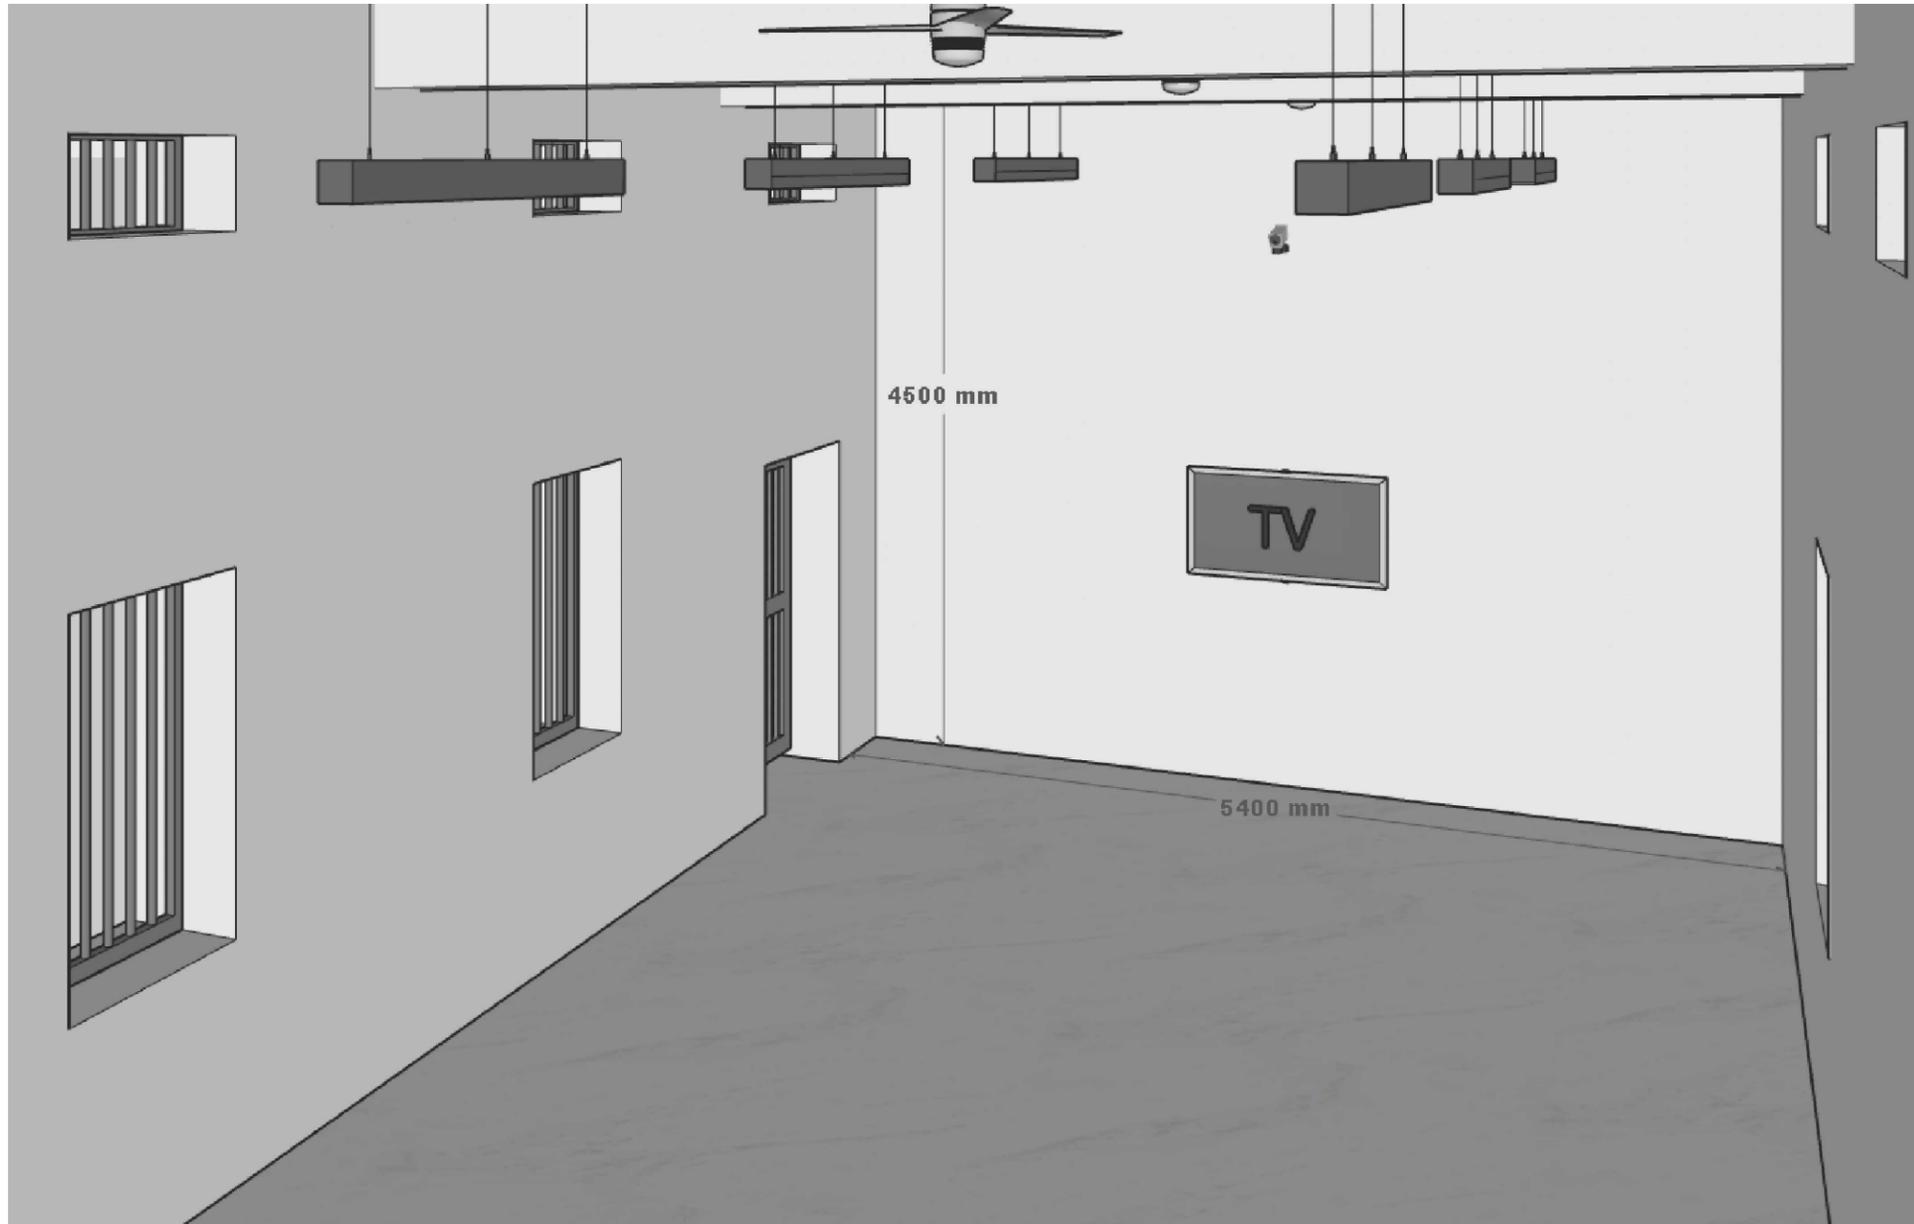

ROOM VIEW

© CENTRAL PUBLIC WORKS DEPARTMENT

NOTE :

1. ALL DIMENSIONS ARE IN MILLIMETER UNLESS OTHERWISE SPECIFIED. DRAWINGS SHALL NOT BE SCALED. ONLY WRITTEN DIMENSIONS ARE TO BE FOLLOWED.
2. THIS DRAWING SHALL BE READ IN CONJUNCTION WITH ALL RELEVANT STRUCTURAL AND SERVICES DRAWINGS.

PRELIMINARY DRAWING

DRG.NO.: 1354/CE-I/RM/ARCH-140/06

CENTRAL PUBLIC WORKS DEPARTMENT



**ARTHUR ROAD JAIL,
MUMBAI**

O/o CHIEF ENGINEER
(MUMBAI-I)
Pratishtha Bhavan,
14th Floor, 101, M.K.
Road, MUMBAI-400020
TEL-022 22030913

BARRACK NO.12

3D VIEW NO. 4

DRAWN : SIMRAN

SCALE

DATE
05.06.2025

Sheet
6/6

SHAILJA SAKHARKAR
ARCHITECT

D. ROYCHOWDHURY
CHIEF ENGINEER MUMBAI - I